

EXCHANGE

CHICHESTER STREET BELFAST

FLOOR & SPACE
PLANS



**THE
PAPER
EXCHANGE**

GROUND FLOOR

NET AREA: 6,190 SQ FT


Unit 1 – 1,787 sq ft

Unit 2 – 4,403 sq ft

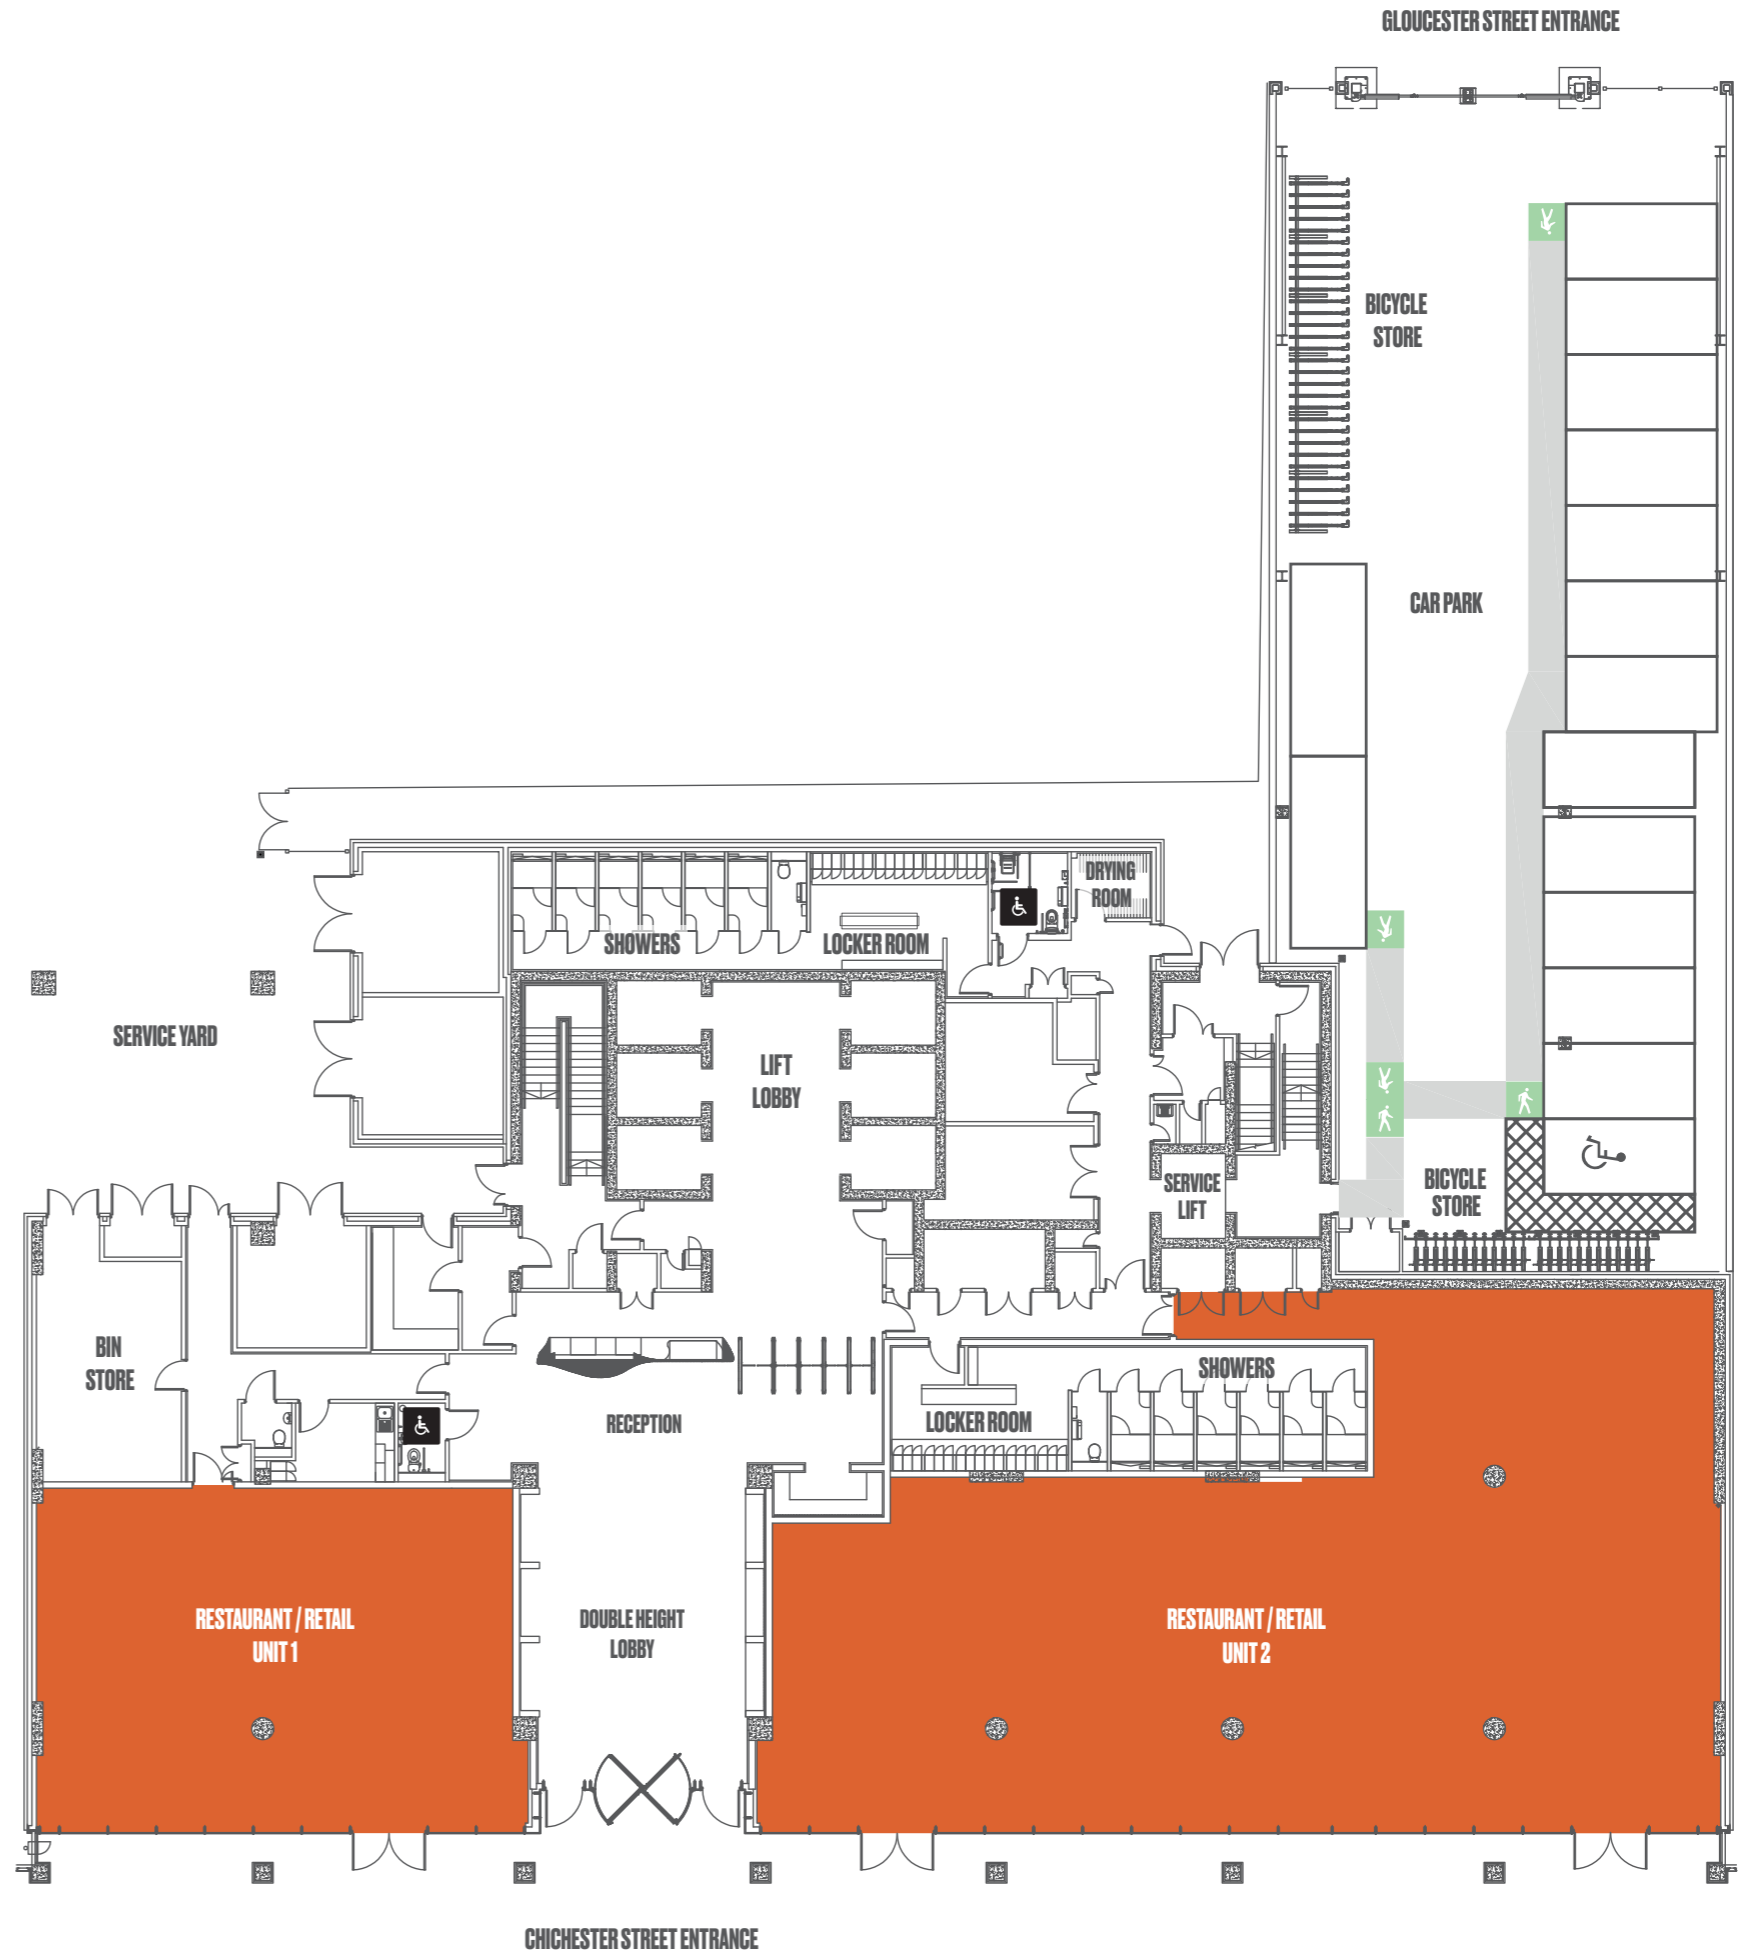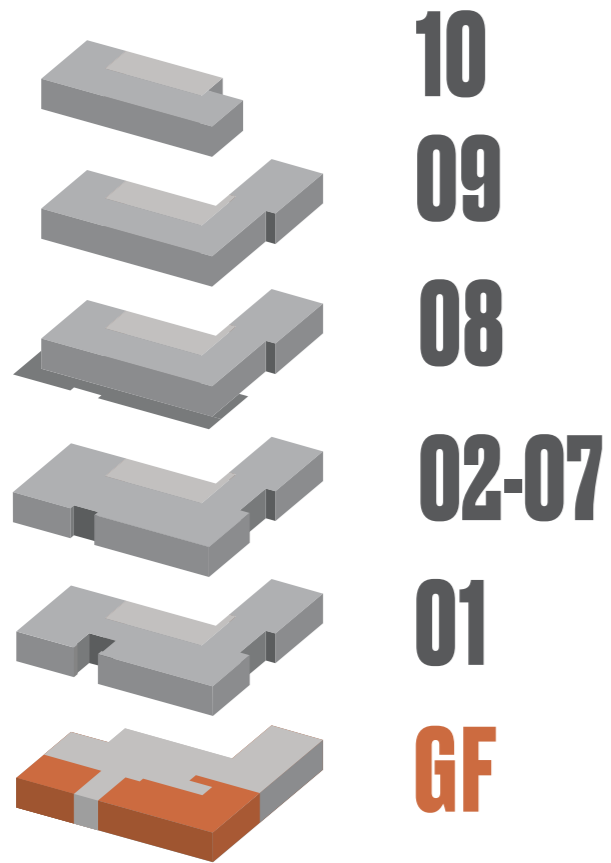


FIRST FLOOR

NET AREA: 15,285 SQ FT

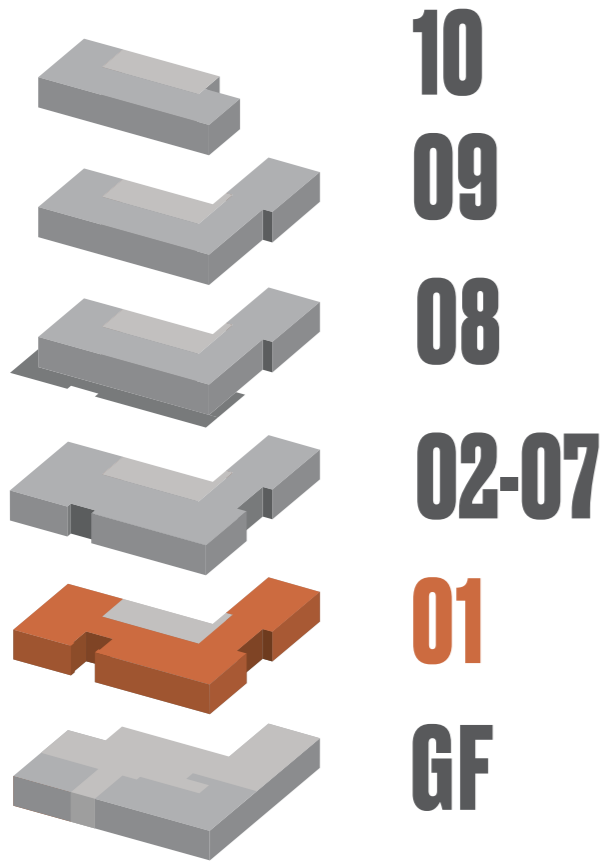


SECOND TO SEVENTH FLOOR

NET AREA: 16,975 SQ FT

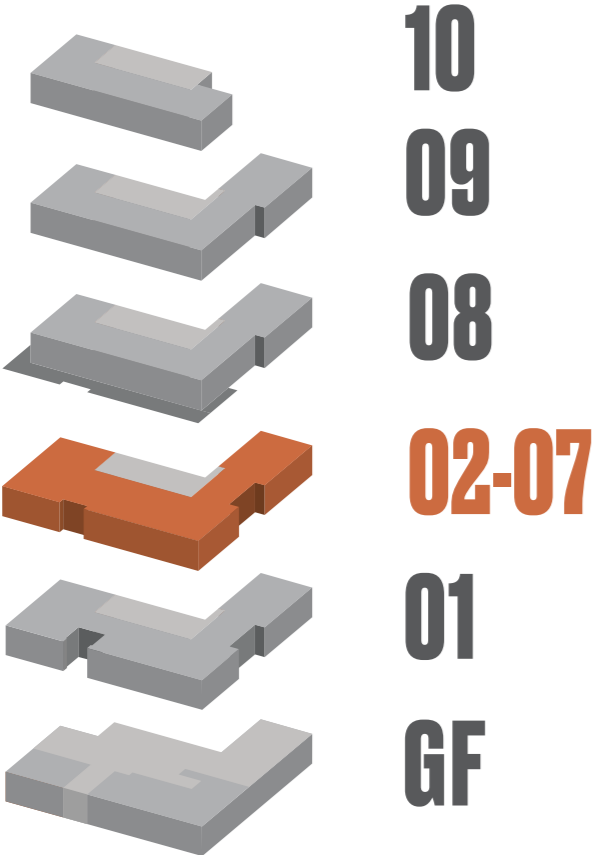


EIGHTH FLOOR

NET AREA: 12,260 SQ FT

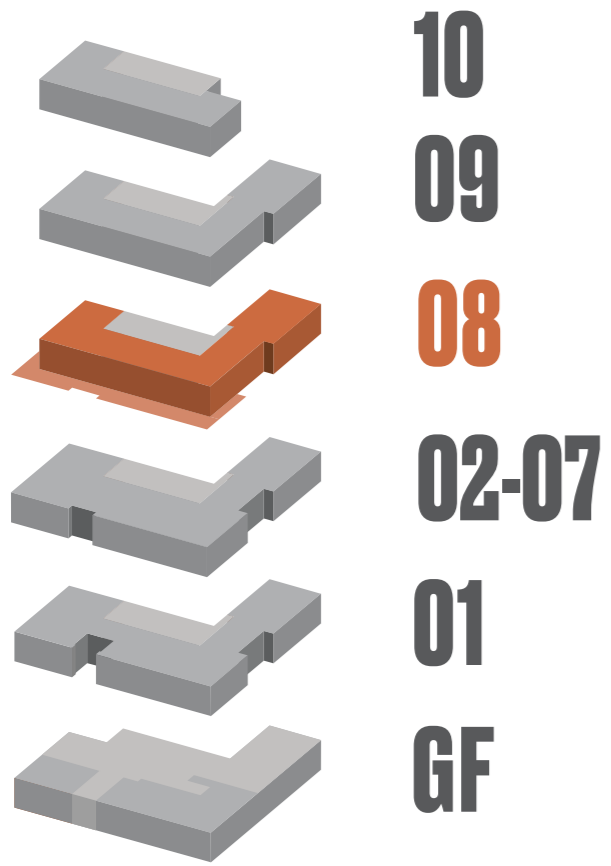

NINTH FLOOR

NET AREA: 12,433 SQ FT

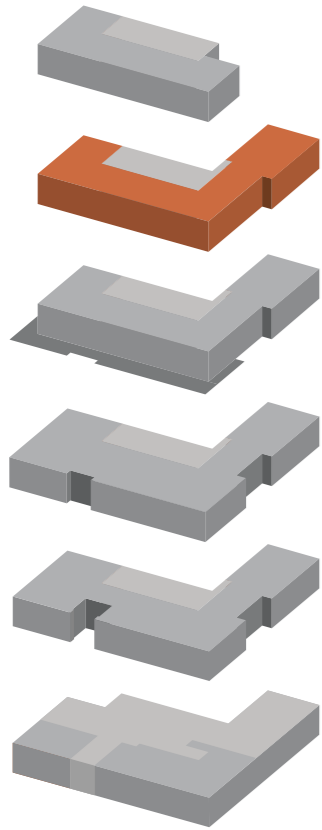


10
09
08
02-07
01
GF




TENTH FLOOR

NET AREA: 7,115 SQ FT

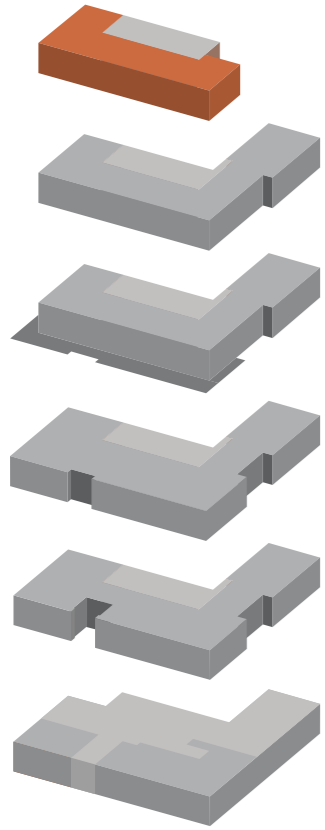

10
09
08
02-07
01
GF

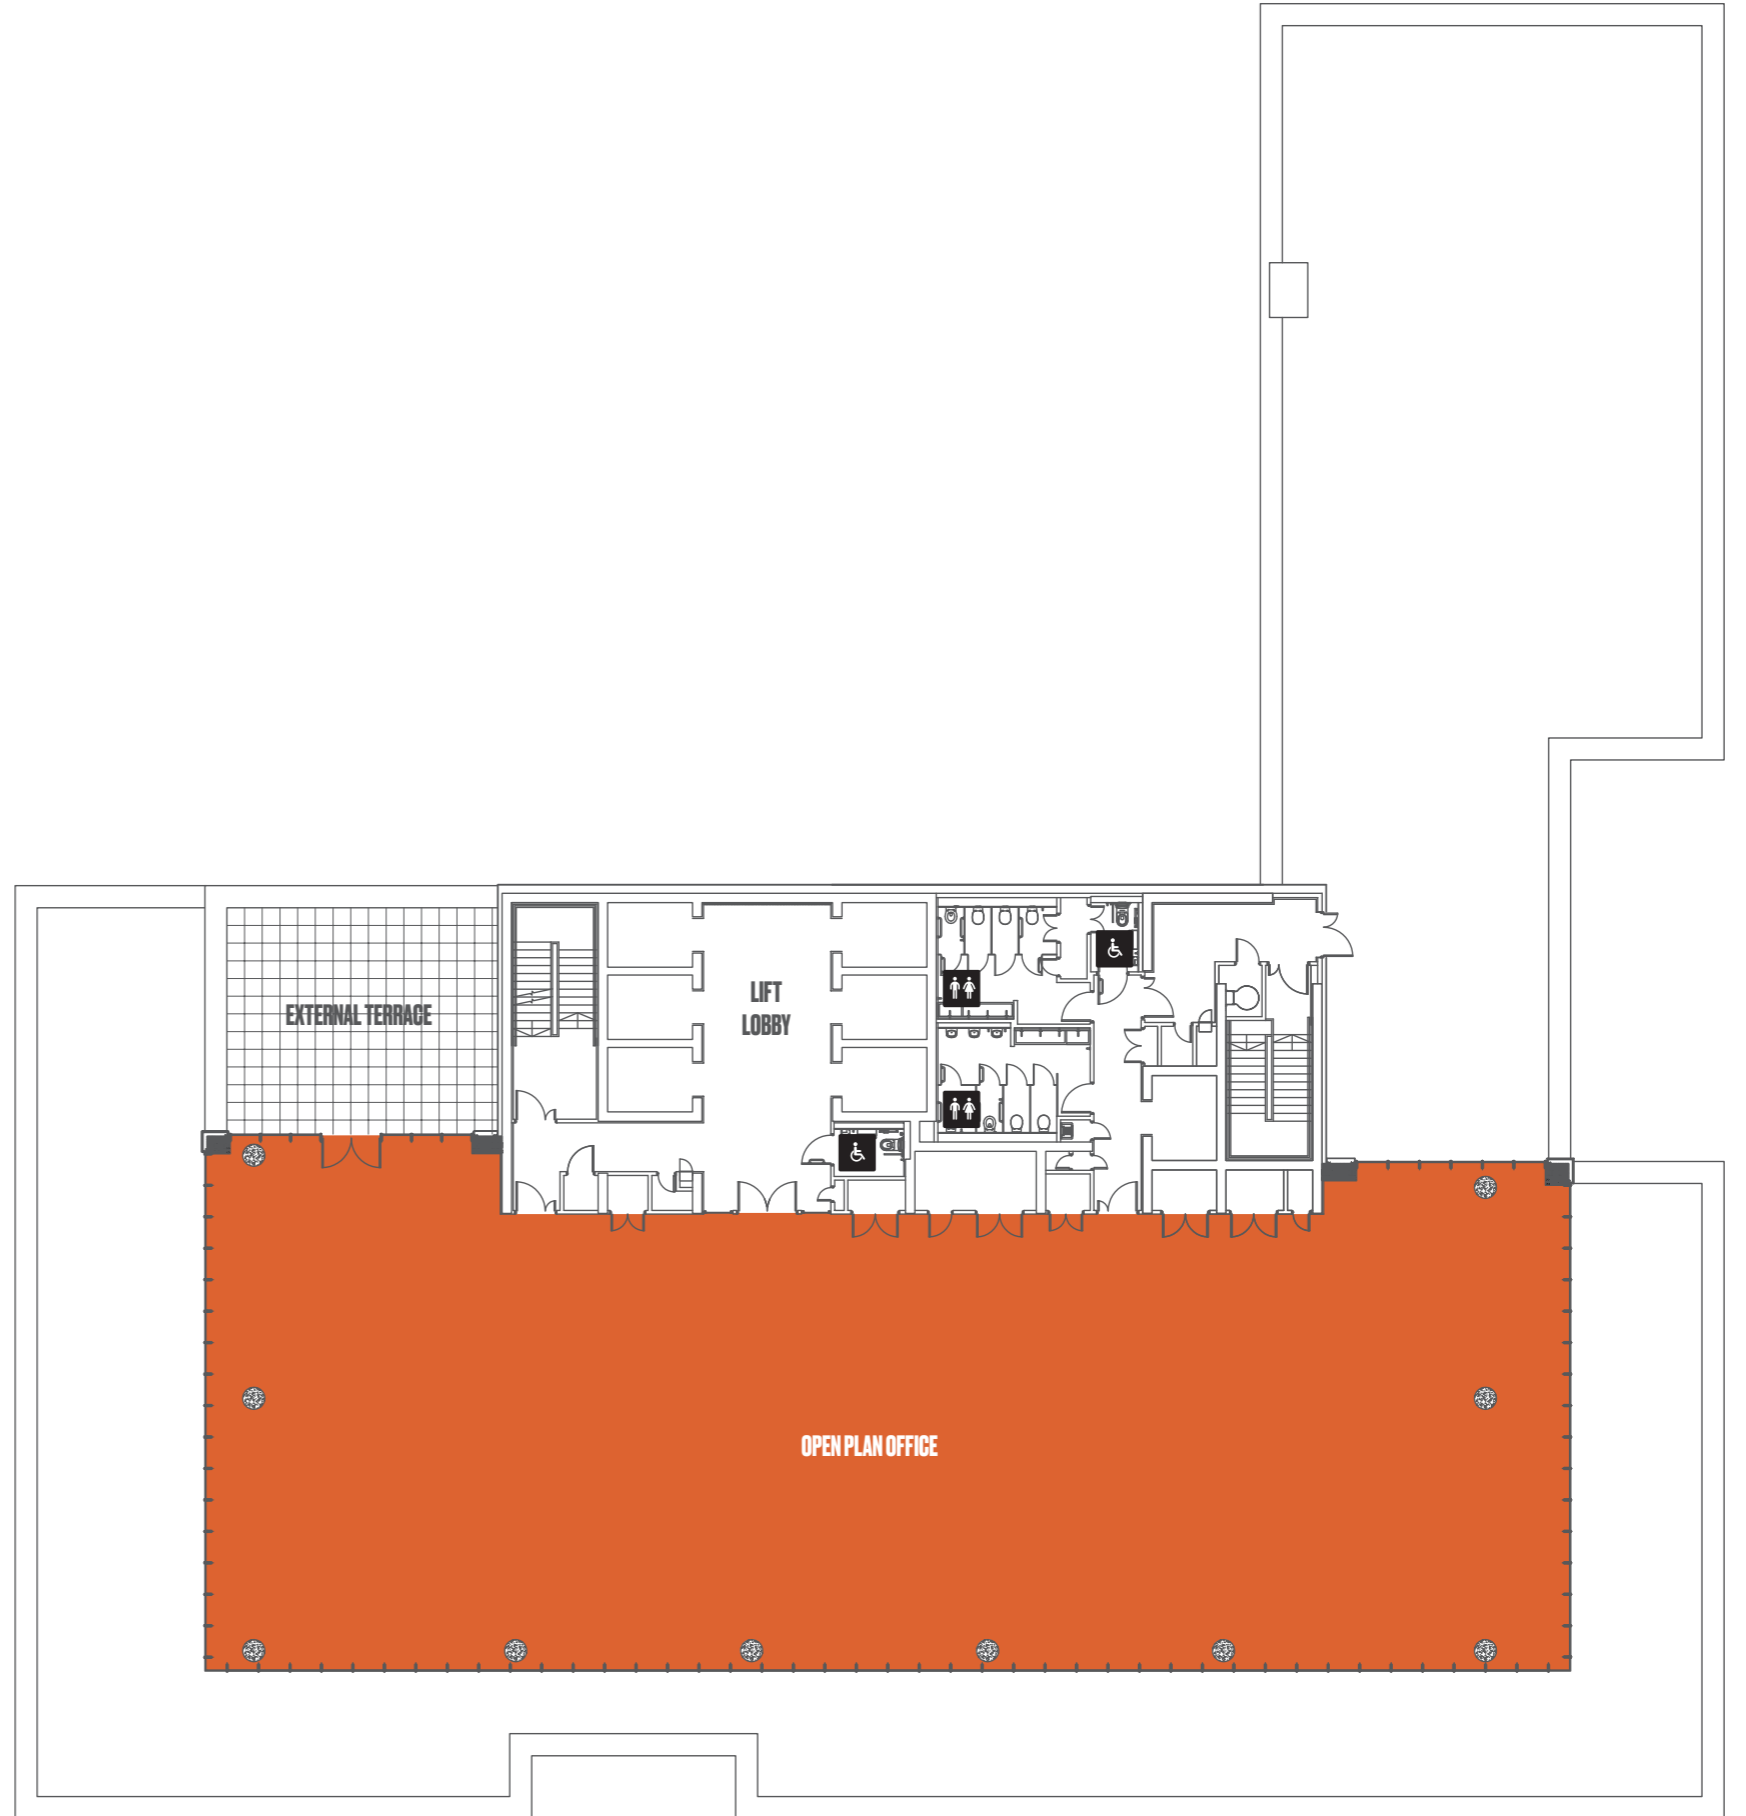

TYPICAL FLOOR PLAN



FINANCIAL SERVICES

1:8 Ratio

NET AREA: 16,975 SQ FT

Capacity details per typical floor plan:

Desks	196
Private Office	2
Meeting Rooms	3
Communal Tables	5
Kitchen Area	1
Break Out Area	2
Sofa	2

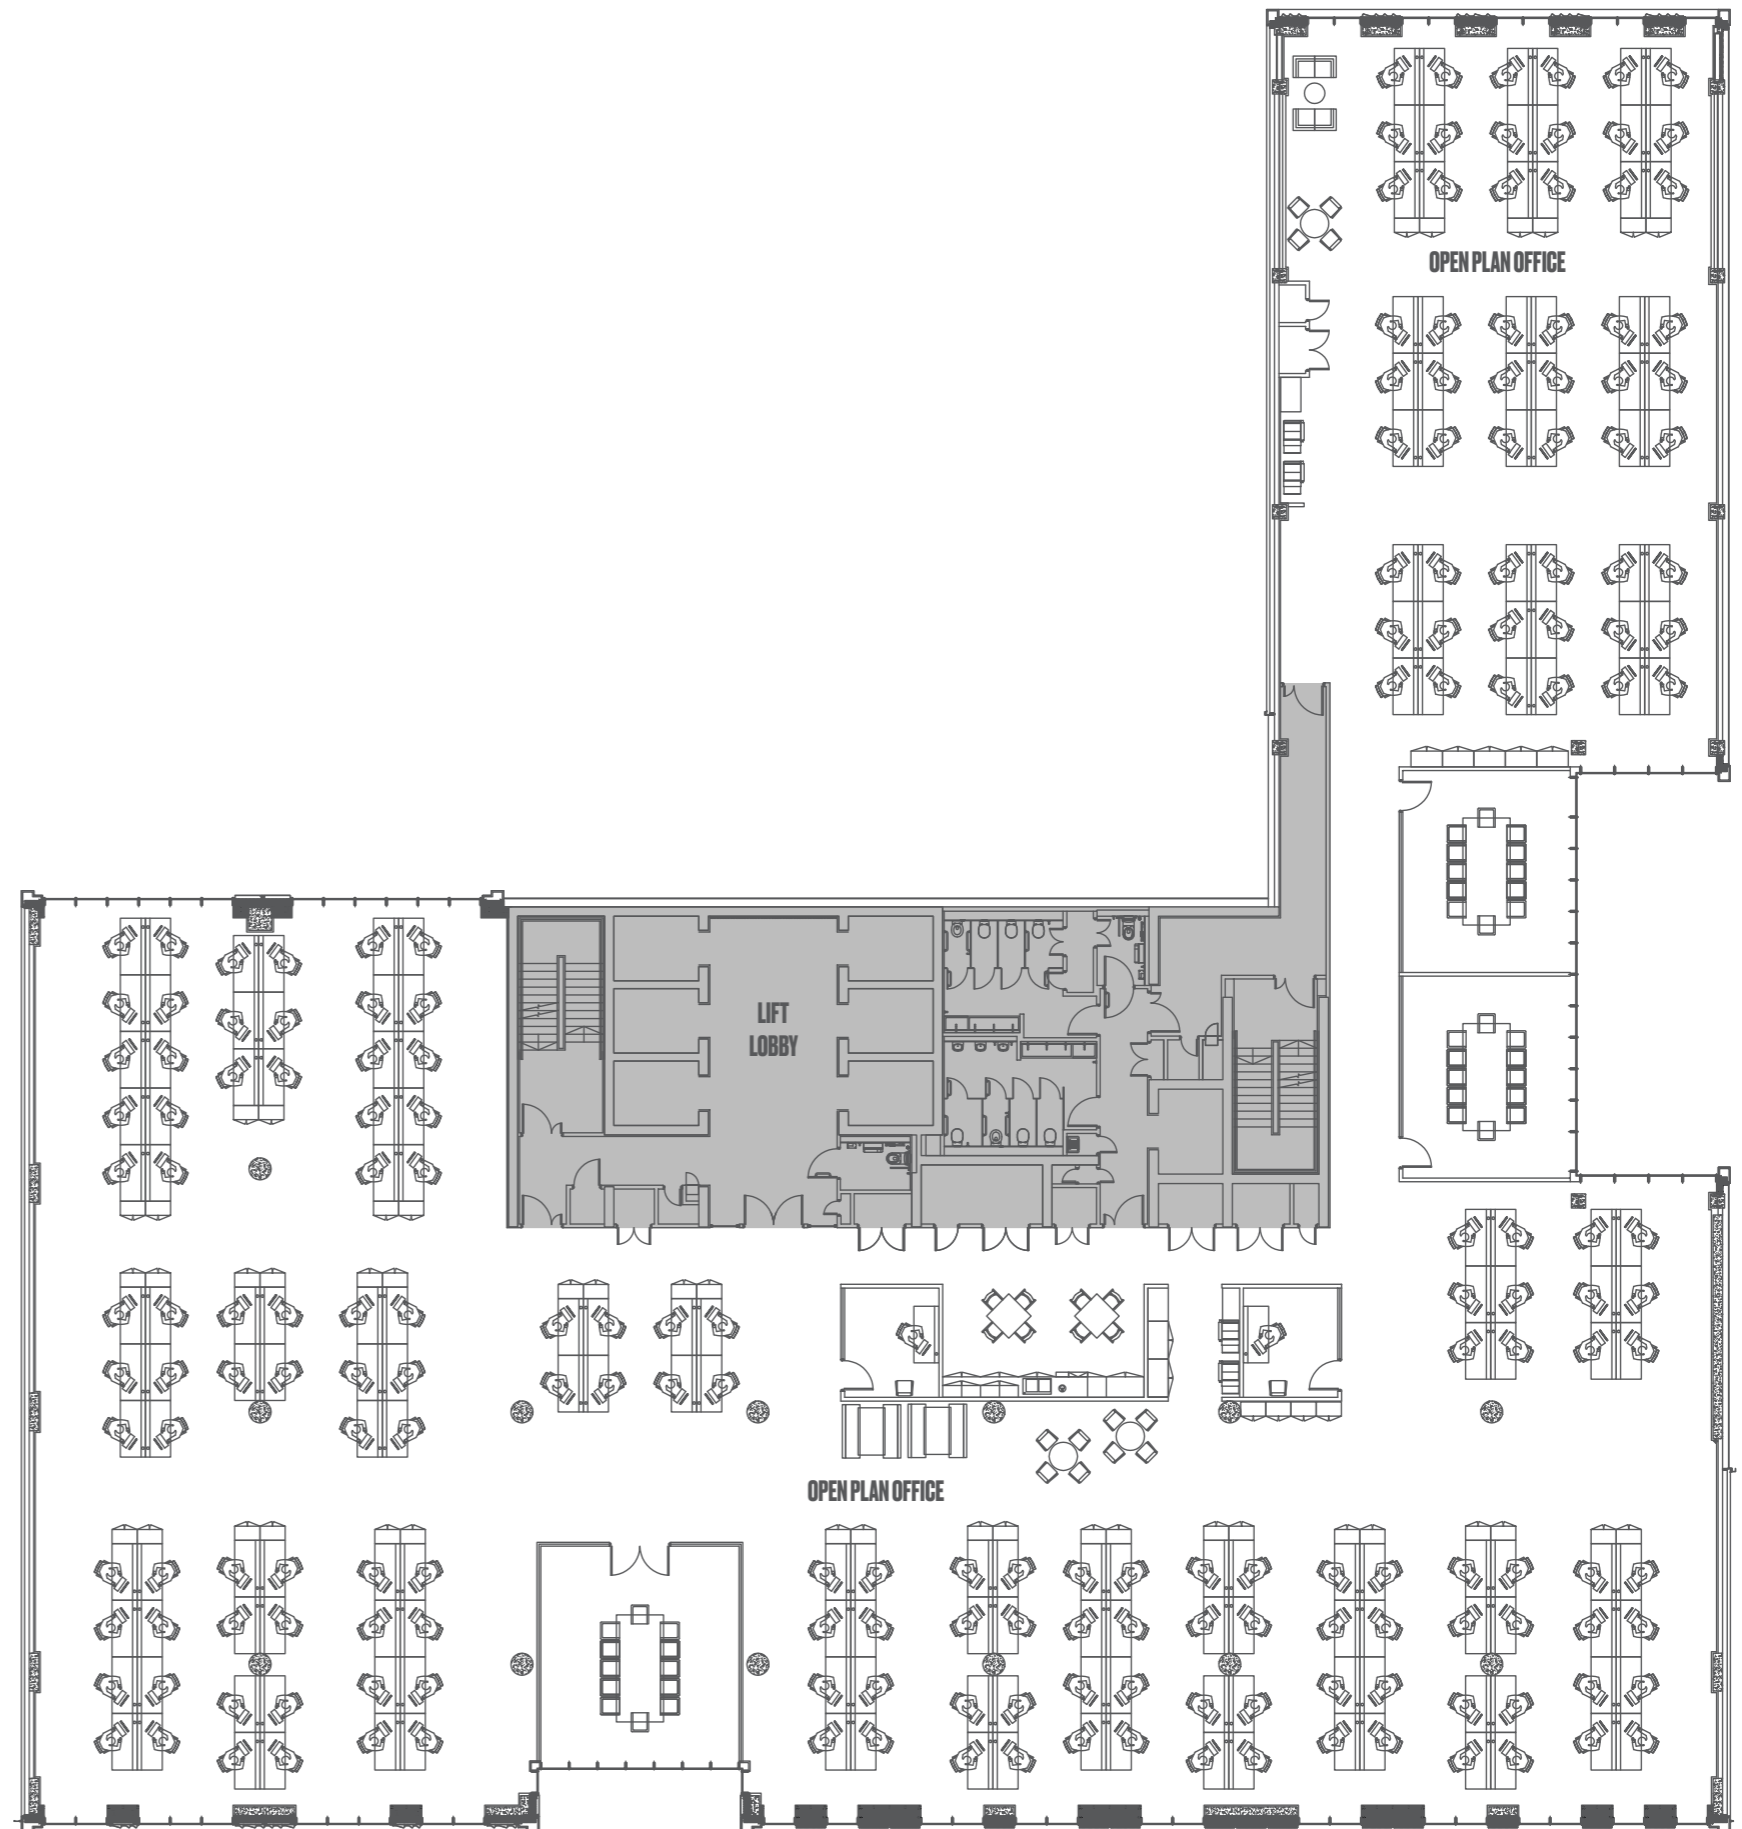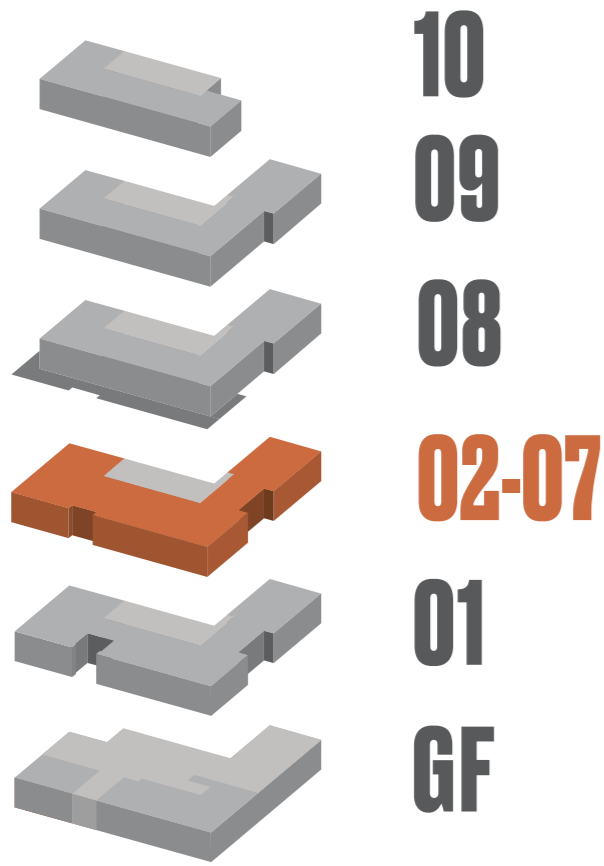

TYPICAL FLOOR PLAN



TECHNOLOGY / FINANCIAL SERVICES

1:10 Ratio

NET AREA: 16,975 SQ FT

Capacity details per typical floor plan:

Desks	156
Private Office	2
Meeting Rooms	3
Communal Tables	6
Kitchen Area	1
Break Out Area	3
Sofa	2

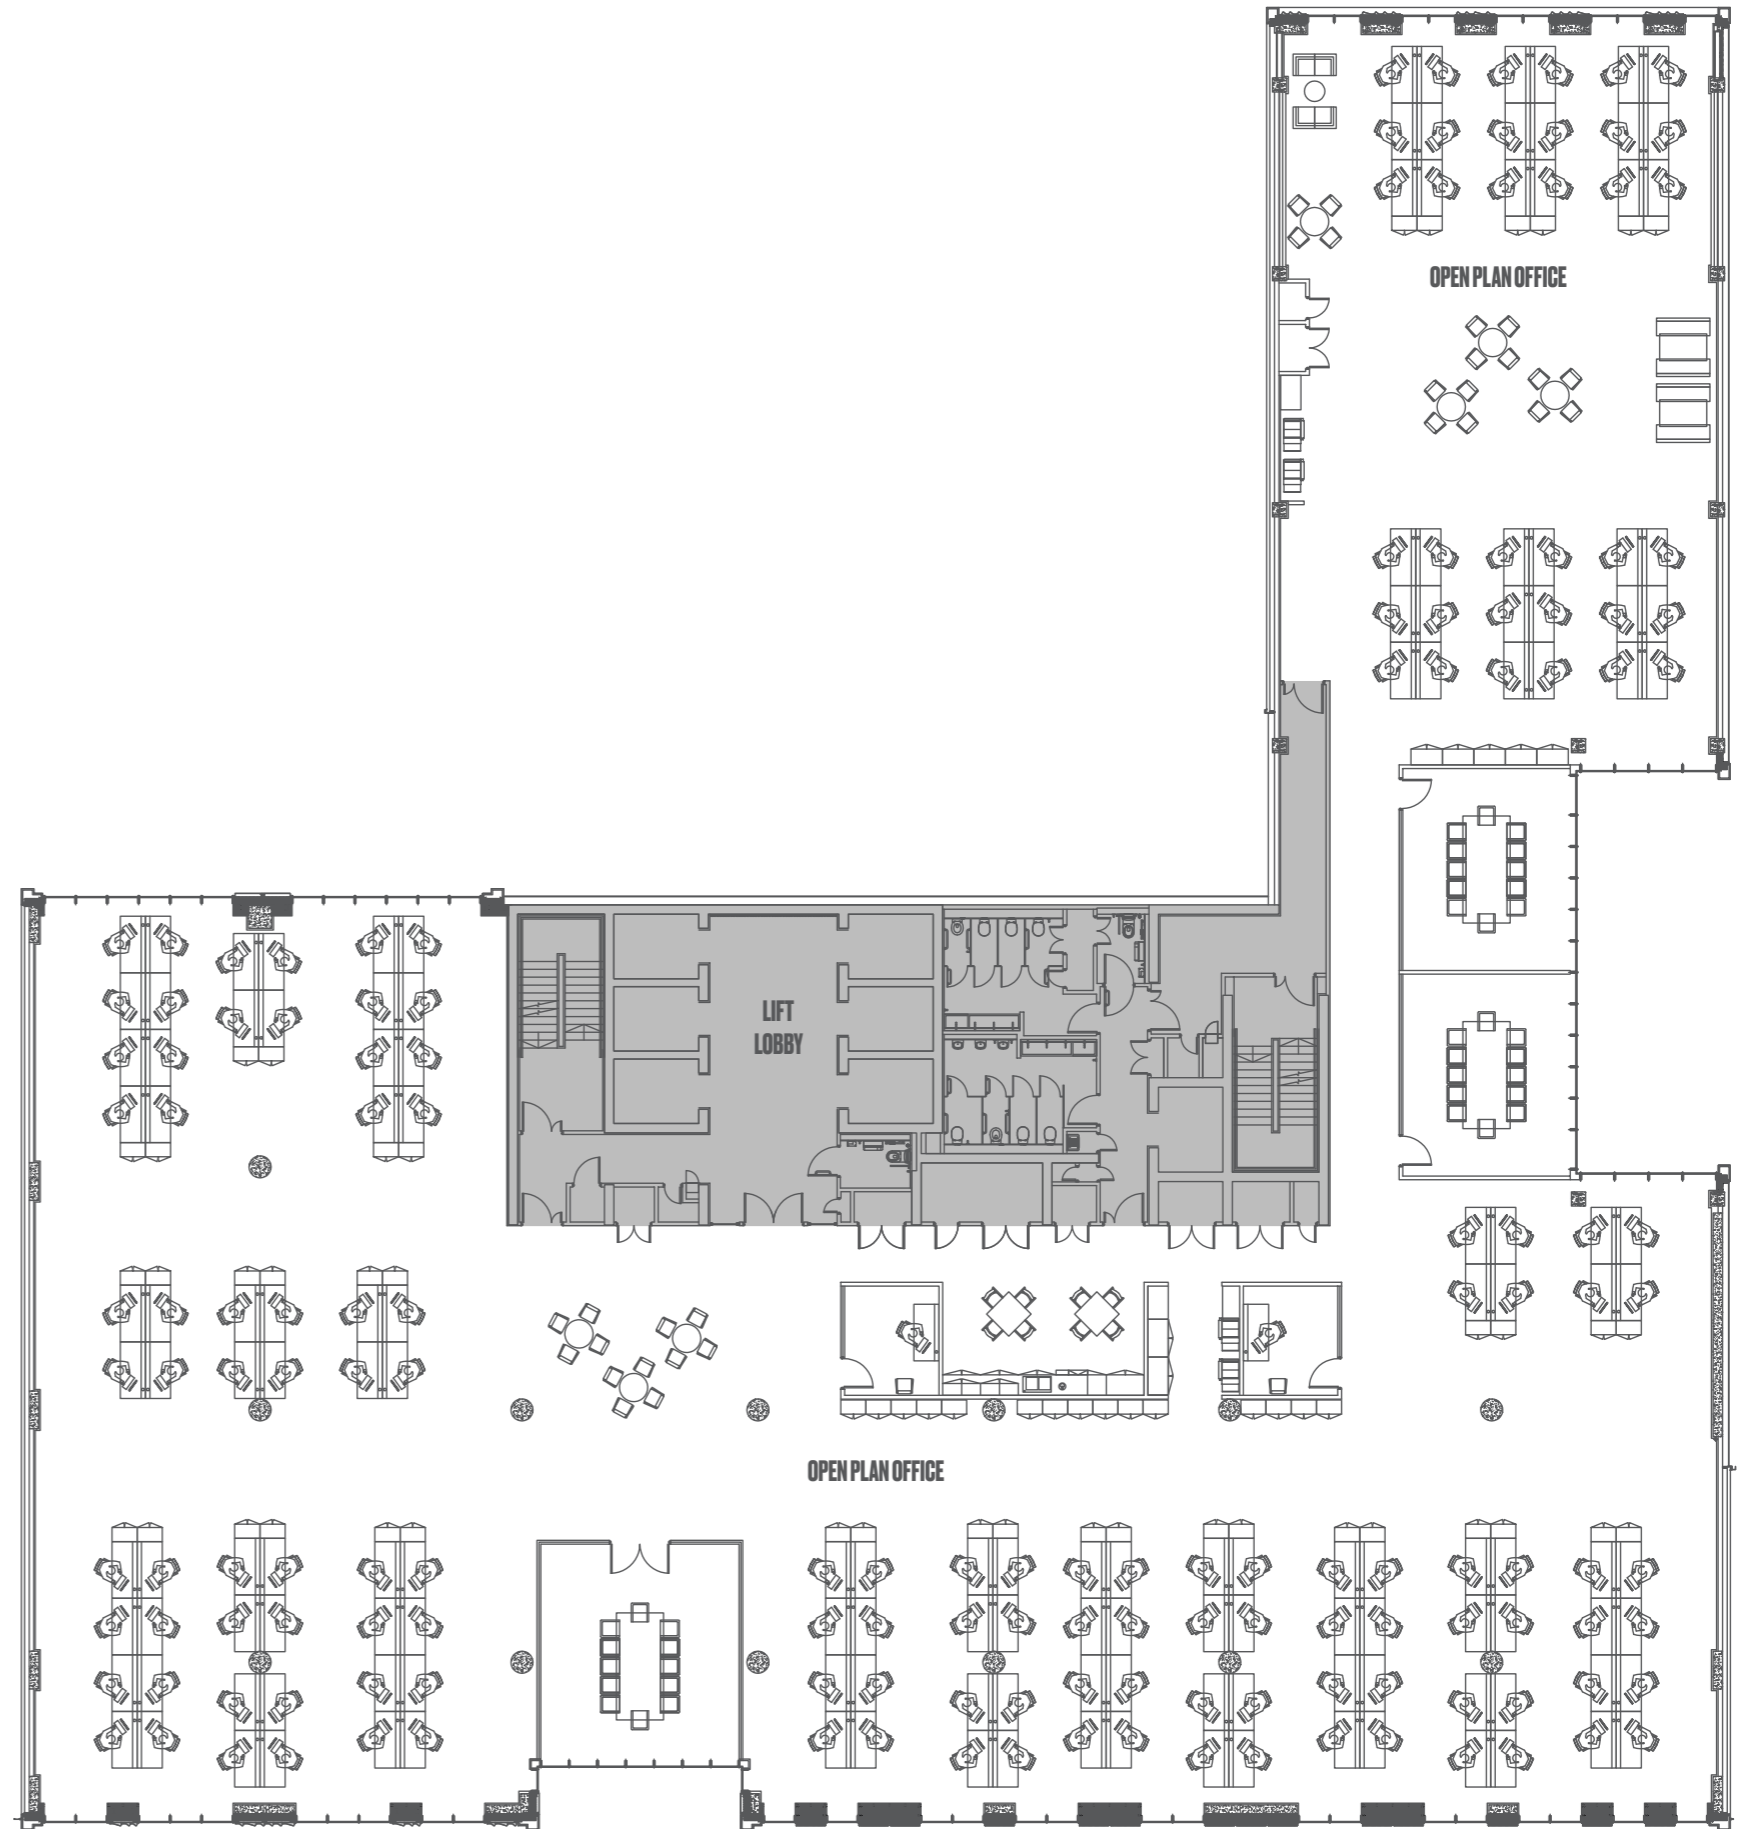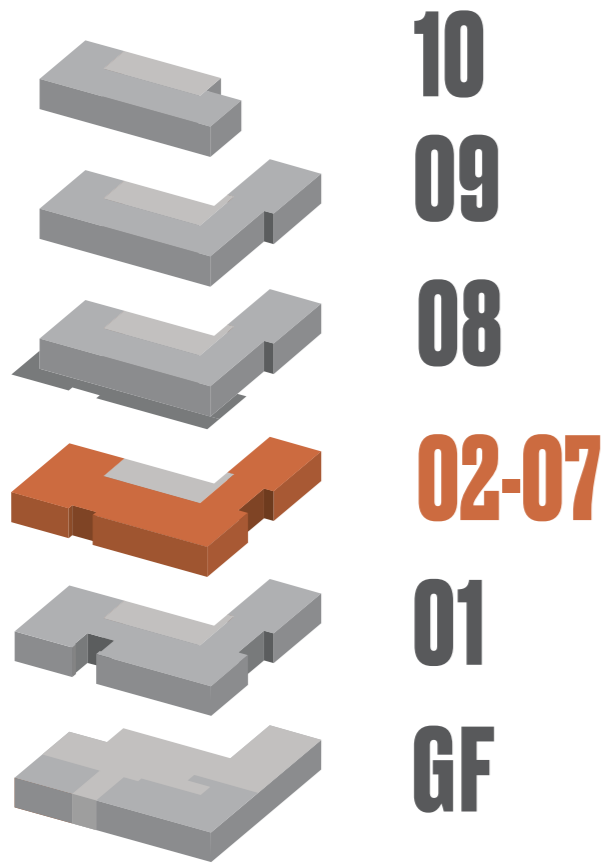

TYPICAL FLOOR PLAN



PROFESSIONAL SERVICES

1:12 Ratio

NET AREA: 16,975 SQ FT

Capacity details per typical floor plan:

Desks	128
Private Office	4
Meeting Rooms	3
Communal Tables	15
Kitchen Area	1
Break Out Area	5
Sofa	2

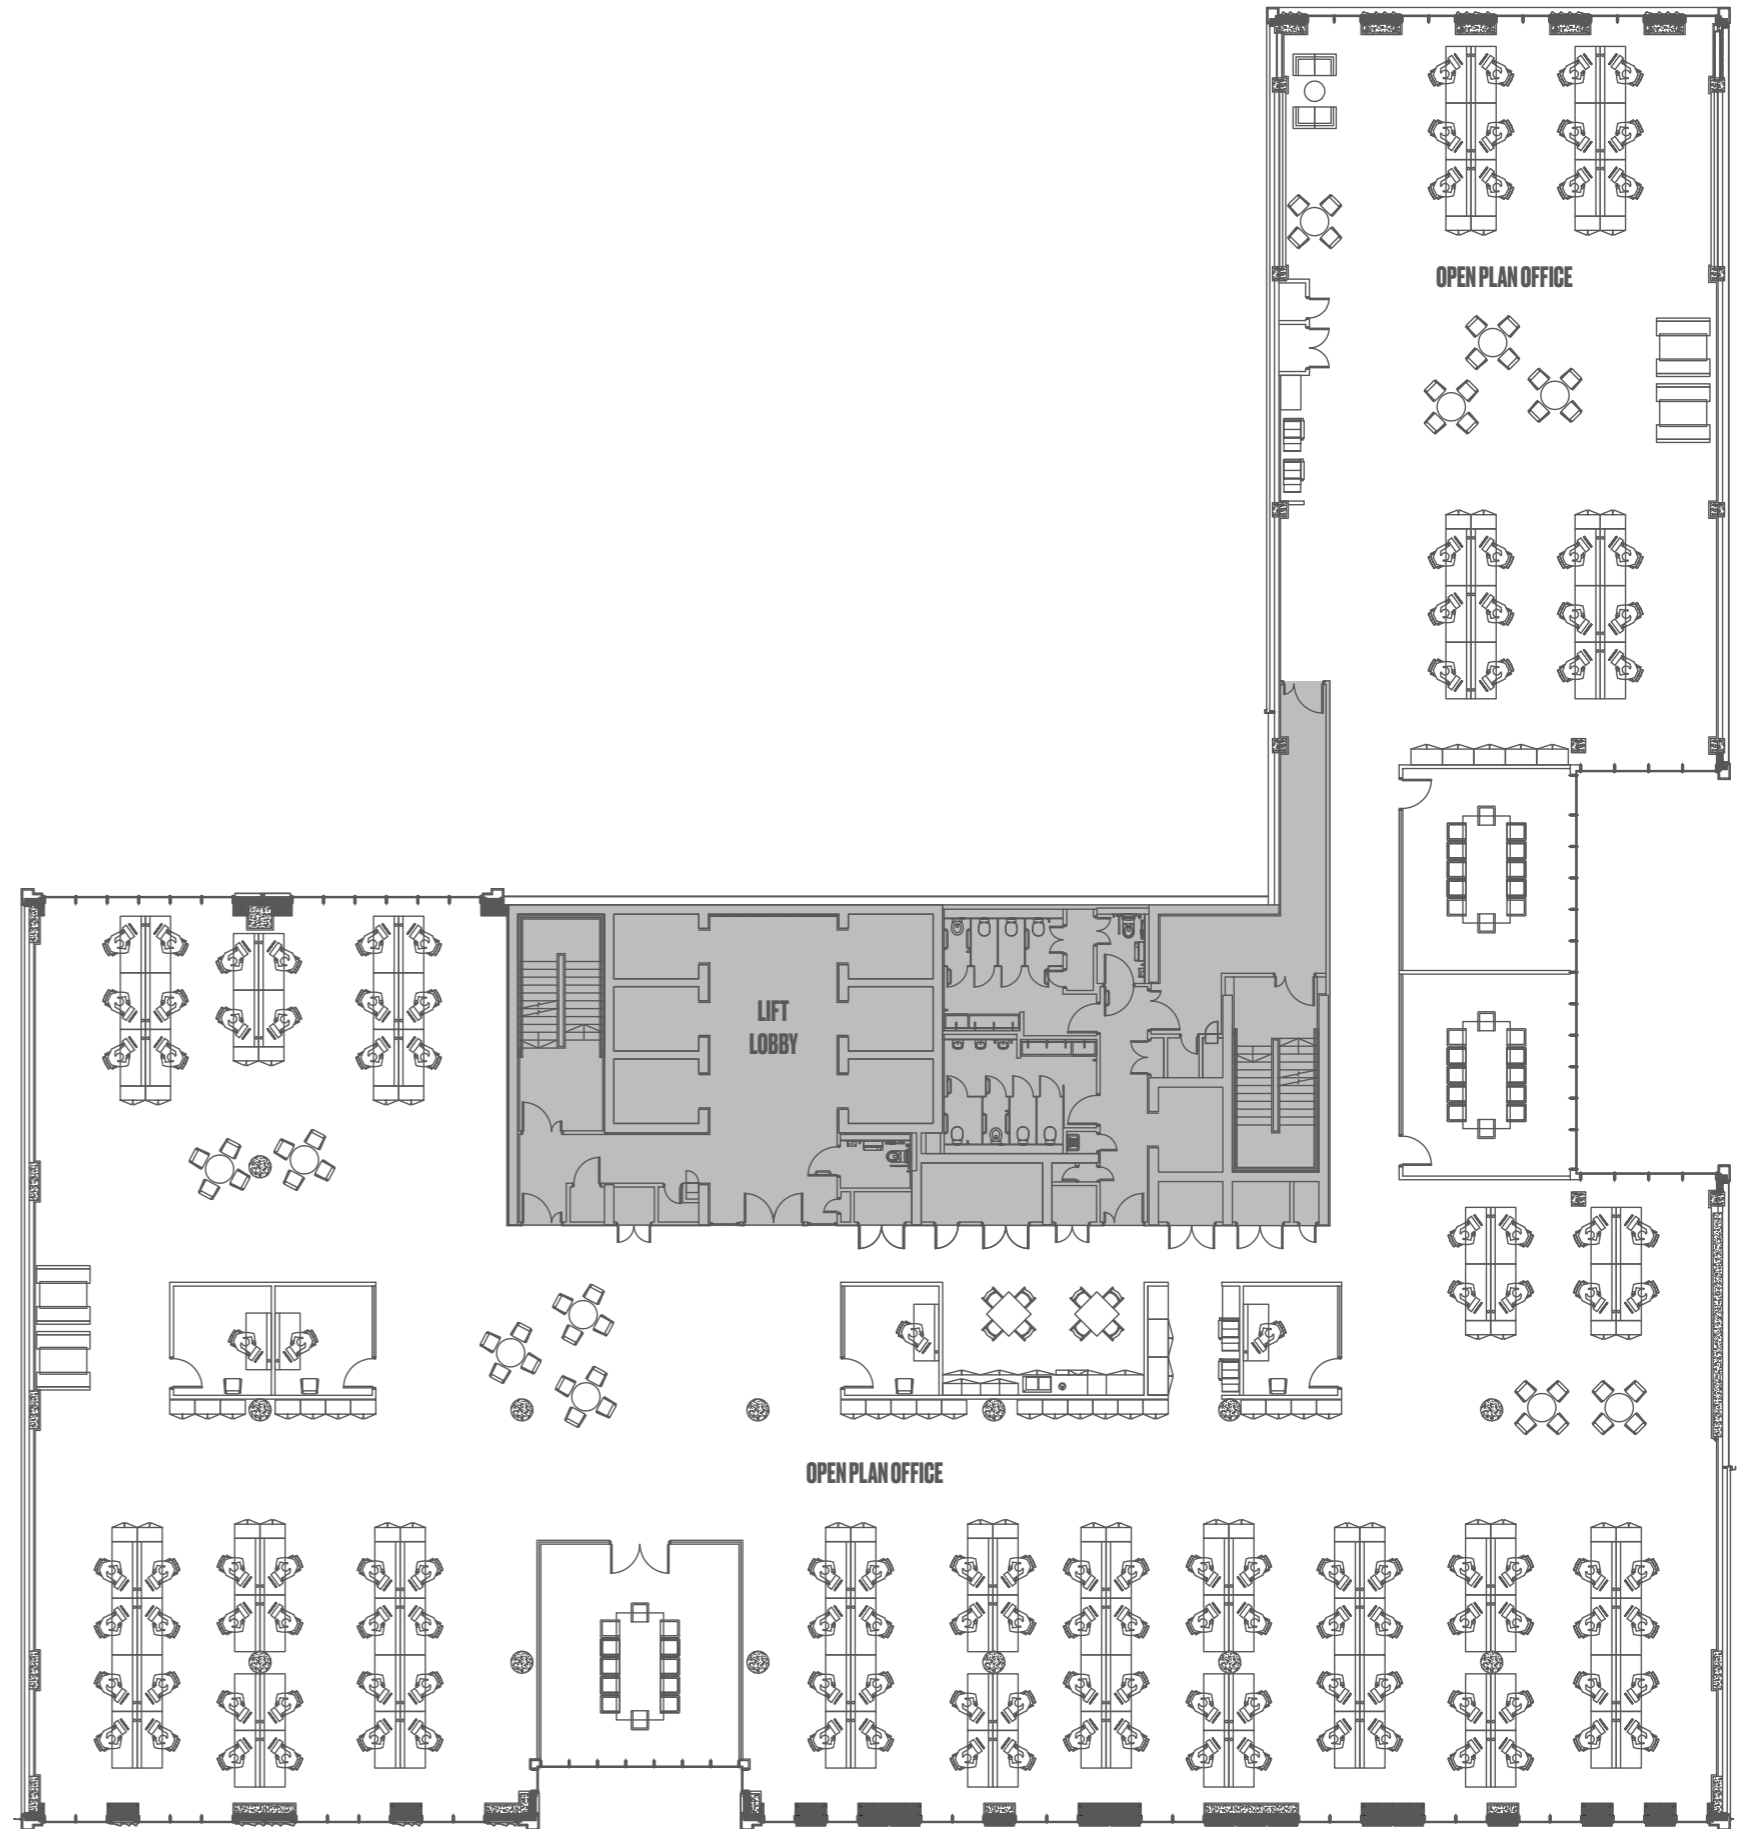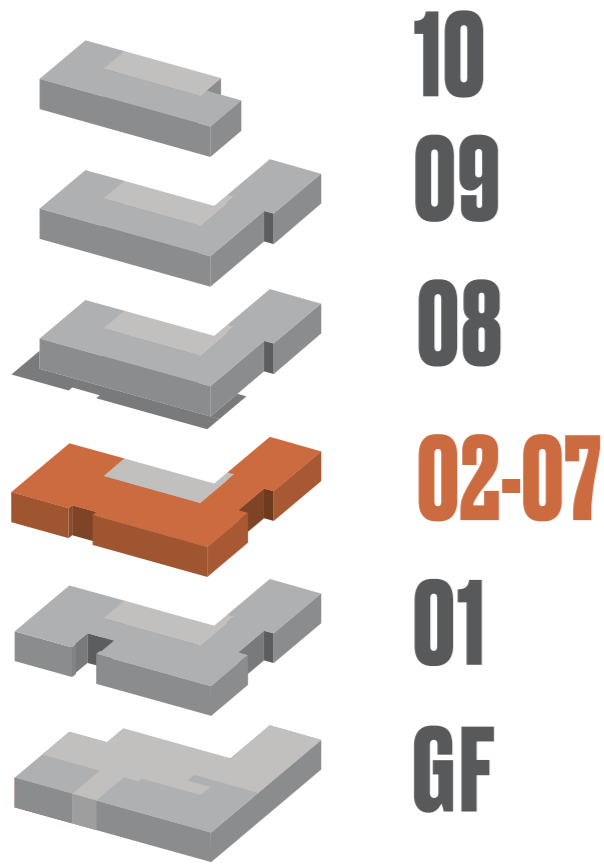



CONTACT

FIND OUT MORE



GARETH HOWELL

T: +44 28 9026 7831
M: +44 7583 668 639
E: Gareth.Howell@savills.ie

www.savills.ie



IAN DUDDY

T: +44 28 9051 1003
M: +44 7730 502 897
E: Ian.Duddy@colliers.com

www.colliers.com

www.thepaperexchange.co.uk

Disclaimer

Savills & Colliers International, their clients and any joint agents give notice that:

1. They are not authorised to make or give any representations or warranties in relation to the property either here or elsewhere, either on their own behalf or on behalf of their client or otherwise. They assume no responsibility for any statement that may be made in these particulars. These particulars do not form part of any offer or contract and must not be relied upon as statements or representations of fact.
2. Any areas, measurements or distances are approximate. The text, photographs and plans are for guidance only and are not necessarily comprehensive. It should not be assumed that the property has all necessary planning, building regulation or other consents and Savills & Colliers International have not tested any services, equipment or facilities. Purchasers must satisfy themselves by inspection or otherwise.

Photography displayed within these particulars is done so with permission of the copyright owner. All rights are reserved. © Wirefox. January 2020.

WIREFOX

THE PAPER